


BLOCK	LOT	TOTAL AREA	NET NON-EASEMENT AREA	NET BUILDING AREA	NET BUILDING+PARKING AREA
1	1	10.12	8.58	7.78	8.49
1	2	10.21	9.62	8.26	8.26
1	3	4.23	3.90	3.16	3.16
2	1	5.72	3.11	2.67	3.06
2	2	3.30	2.63	2.07	2.54
2	3	3.39	2.67	2.10	2.58
2	4	3.47	2.65	2.15	2.59
2	5	2.11	1.85	1.32	1.80
2	6	2.68	2.06	1.55	1.98
2	7	2.09	1.21	0.88	1.15
2	8	4.32	1.88	1.44	1.77
2	9	2.00	1.87	1.20	1.70
2	10	2.19	2.01	1.41	1.91

-  INCLUDED BUILDING AREA
-  INCLUDED PARKING LOT AREA
-  BUILDING SETBACK LINE
-  PARKING SETBACK

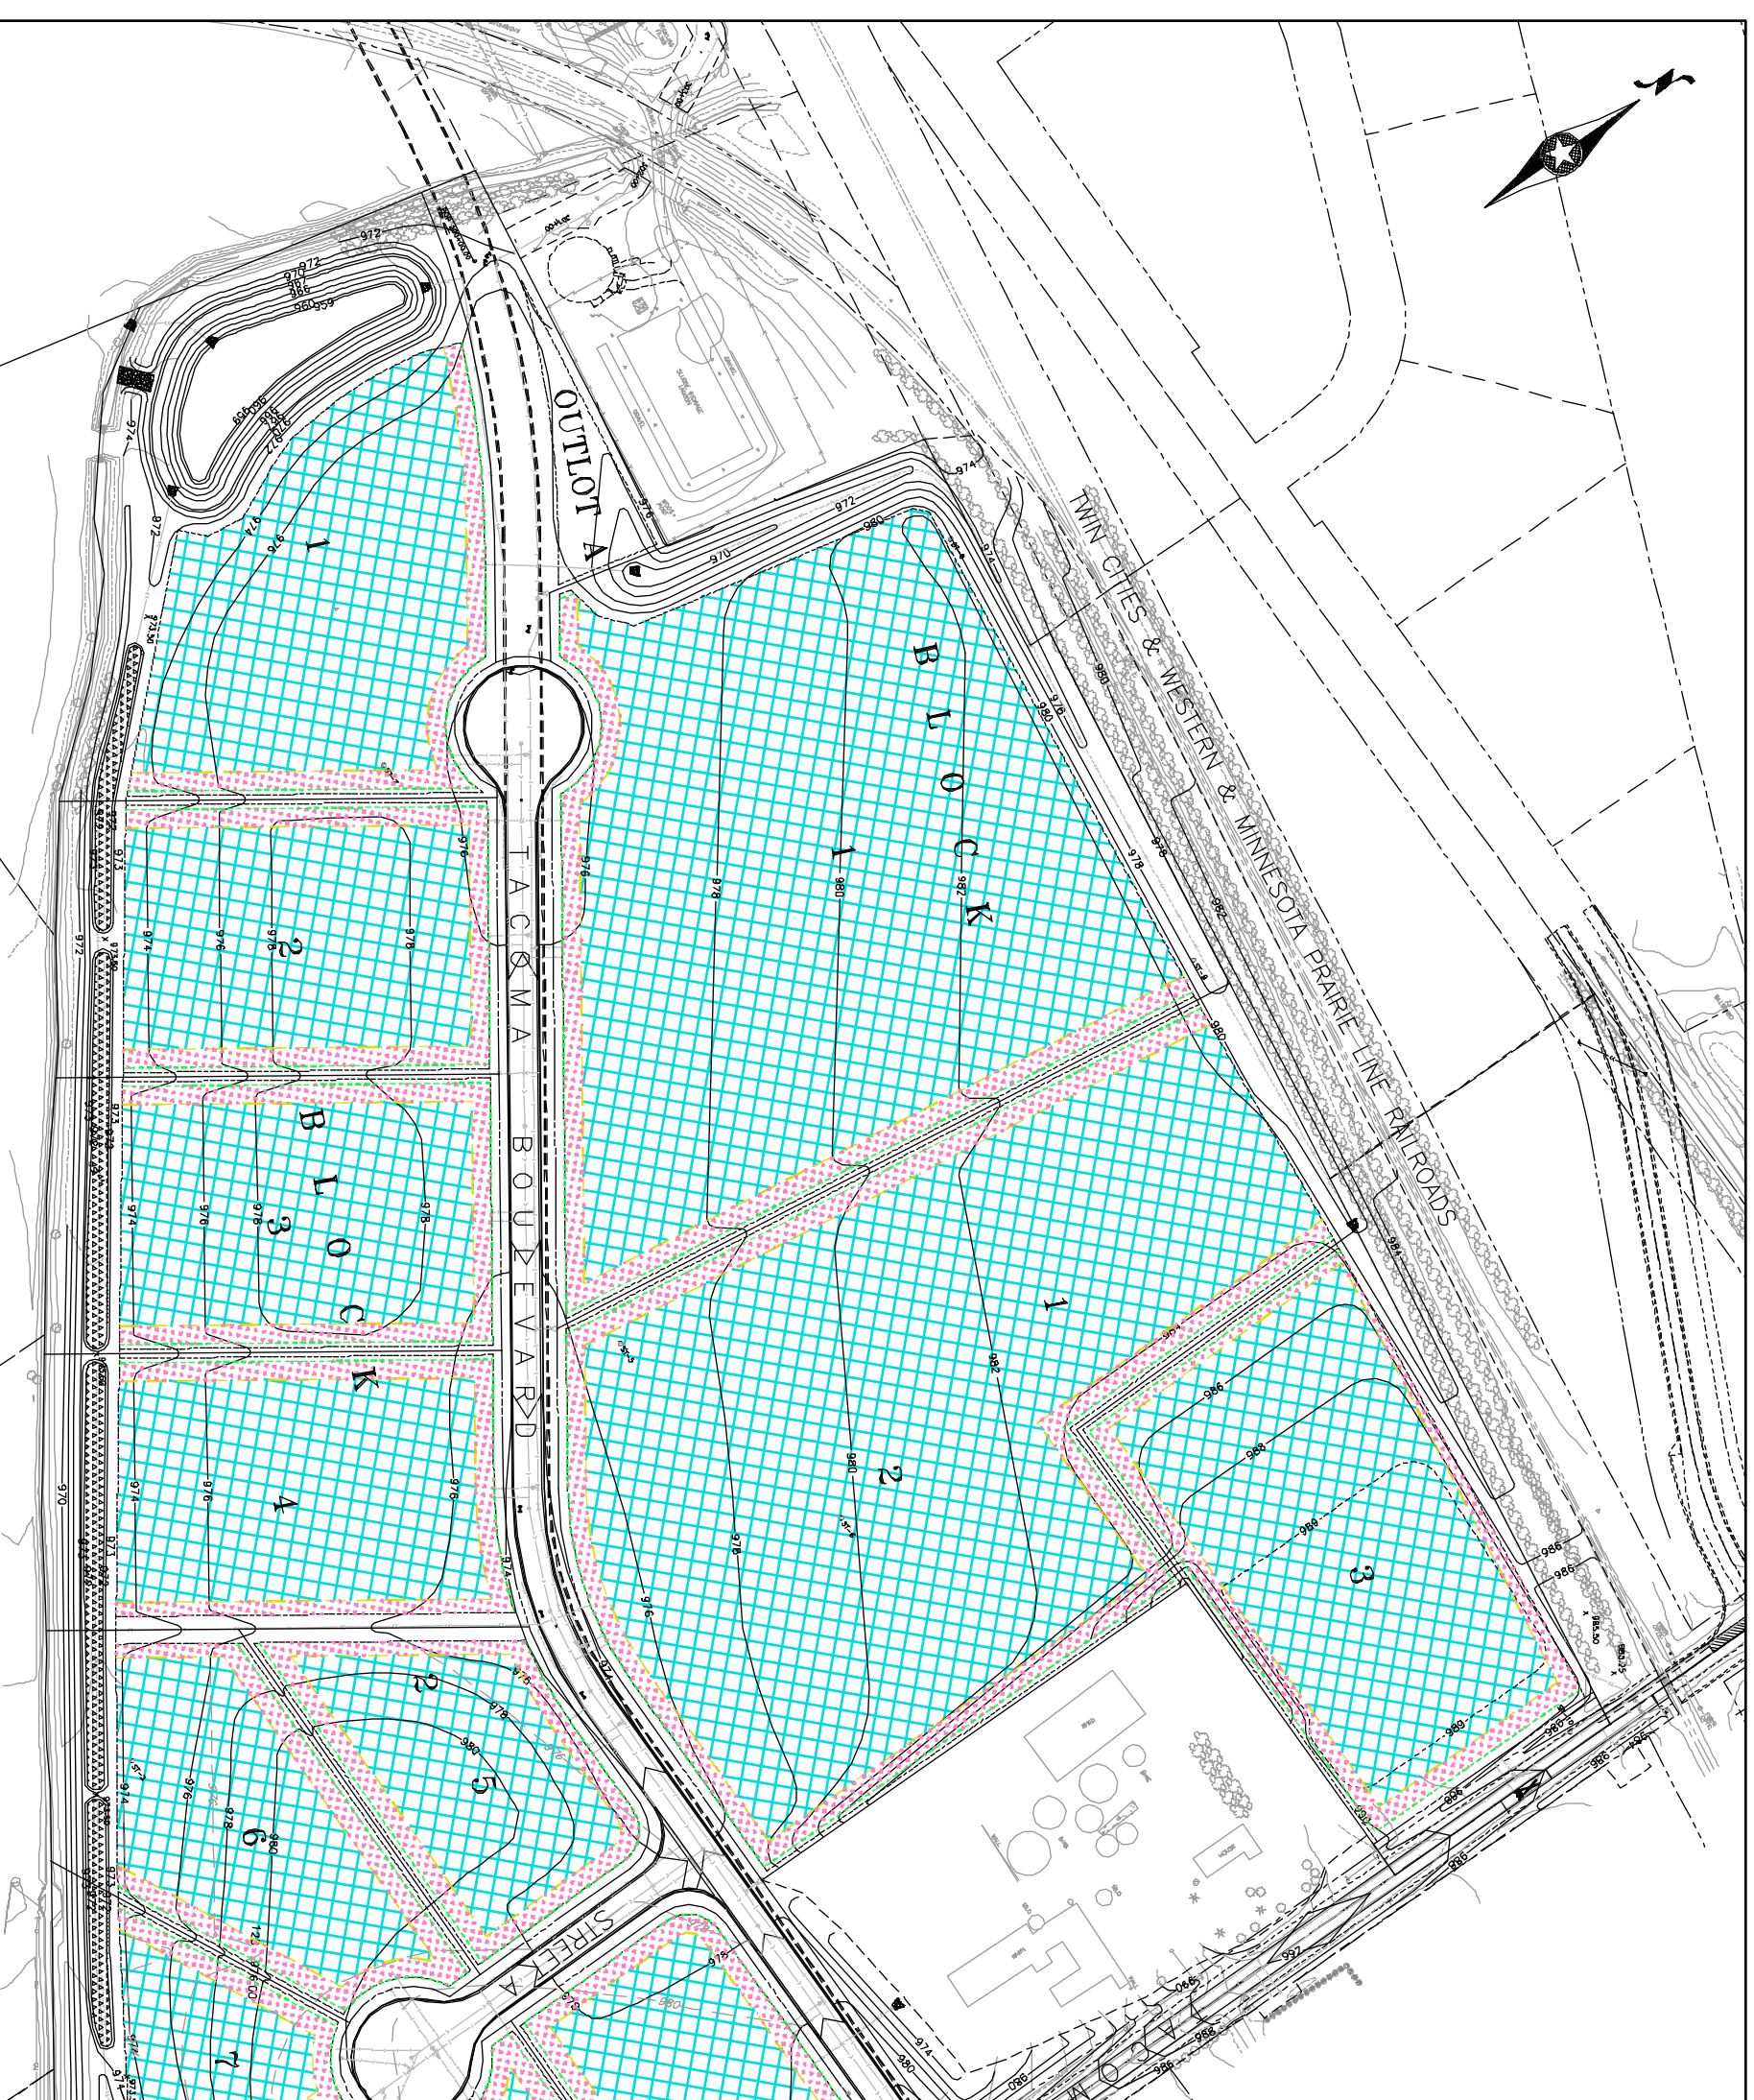

0 50 100
SCALE
FEET

I HEREBY CERTIFY THAT THIS PLAN, SPECIFICATION, OR REPORT WAS PREPARED BY ME OR UNDER MY DIRECT SUPERVISION AND THAT I AM A DULY LICENSED PROFESSIONAL ENGINEER UNDER THE LAWS OF THE STATE OF MINNESOTA.
SHEILA K. DEMOLF
LIC. NO. 434338 DATE _____

DESIGNED: BOS
DRAWN: BOS
CHECKED: SKD

BOLTON & MENK, INC.
Consulting Engineers & Surveyors
MANKATO, MN FAIRBANK, MN SLEEPY EYE, MN WILLMAR, MN
BURNSVILLE, MN CHASKA, MN RAINSETT, MN AMES, IA

REV.	BY	DATE

CITY OF NORWOOD YOUNG AMERICA
TACOMA WEST INDUSTRIAL PARK - CHANGE ORDER NO. 1
REVISED BUILDABLE AREAS

1.01